


TRUCK ROUTING PLAN

GATE E45

LOGISTICS YARD

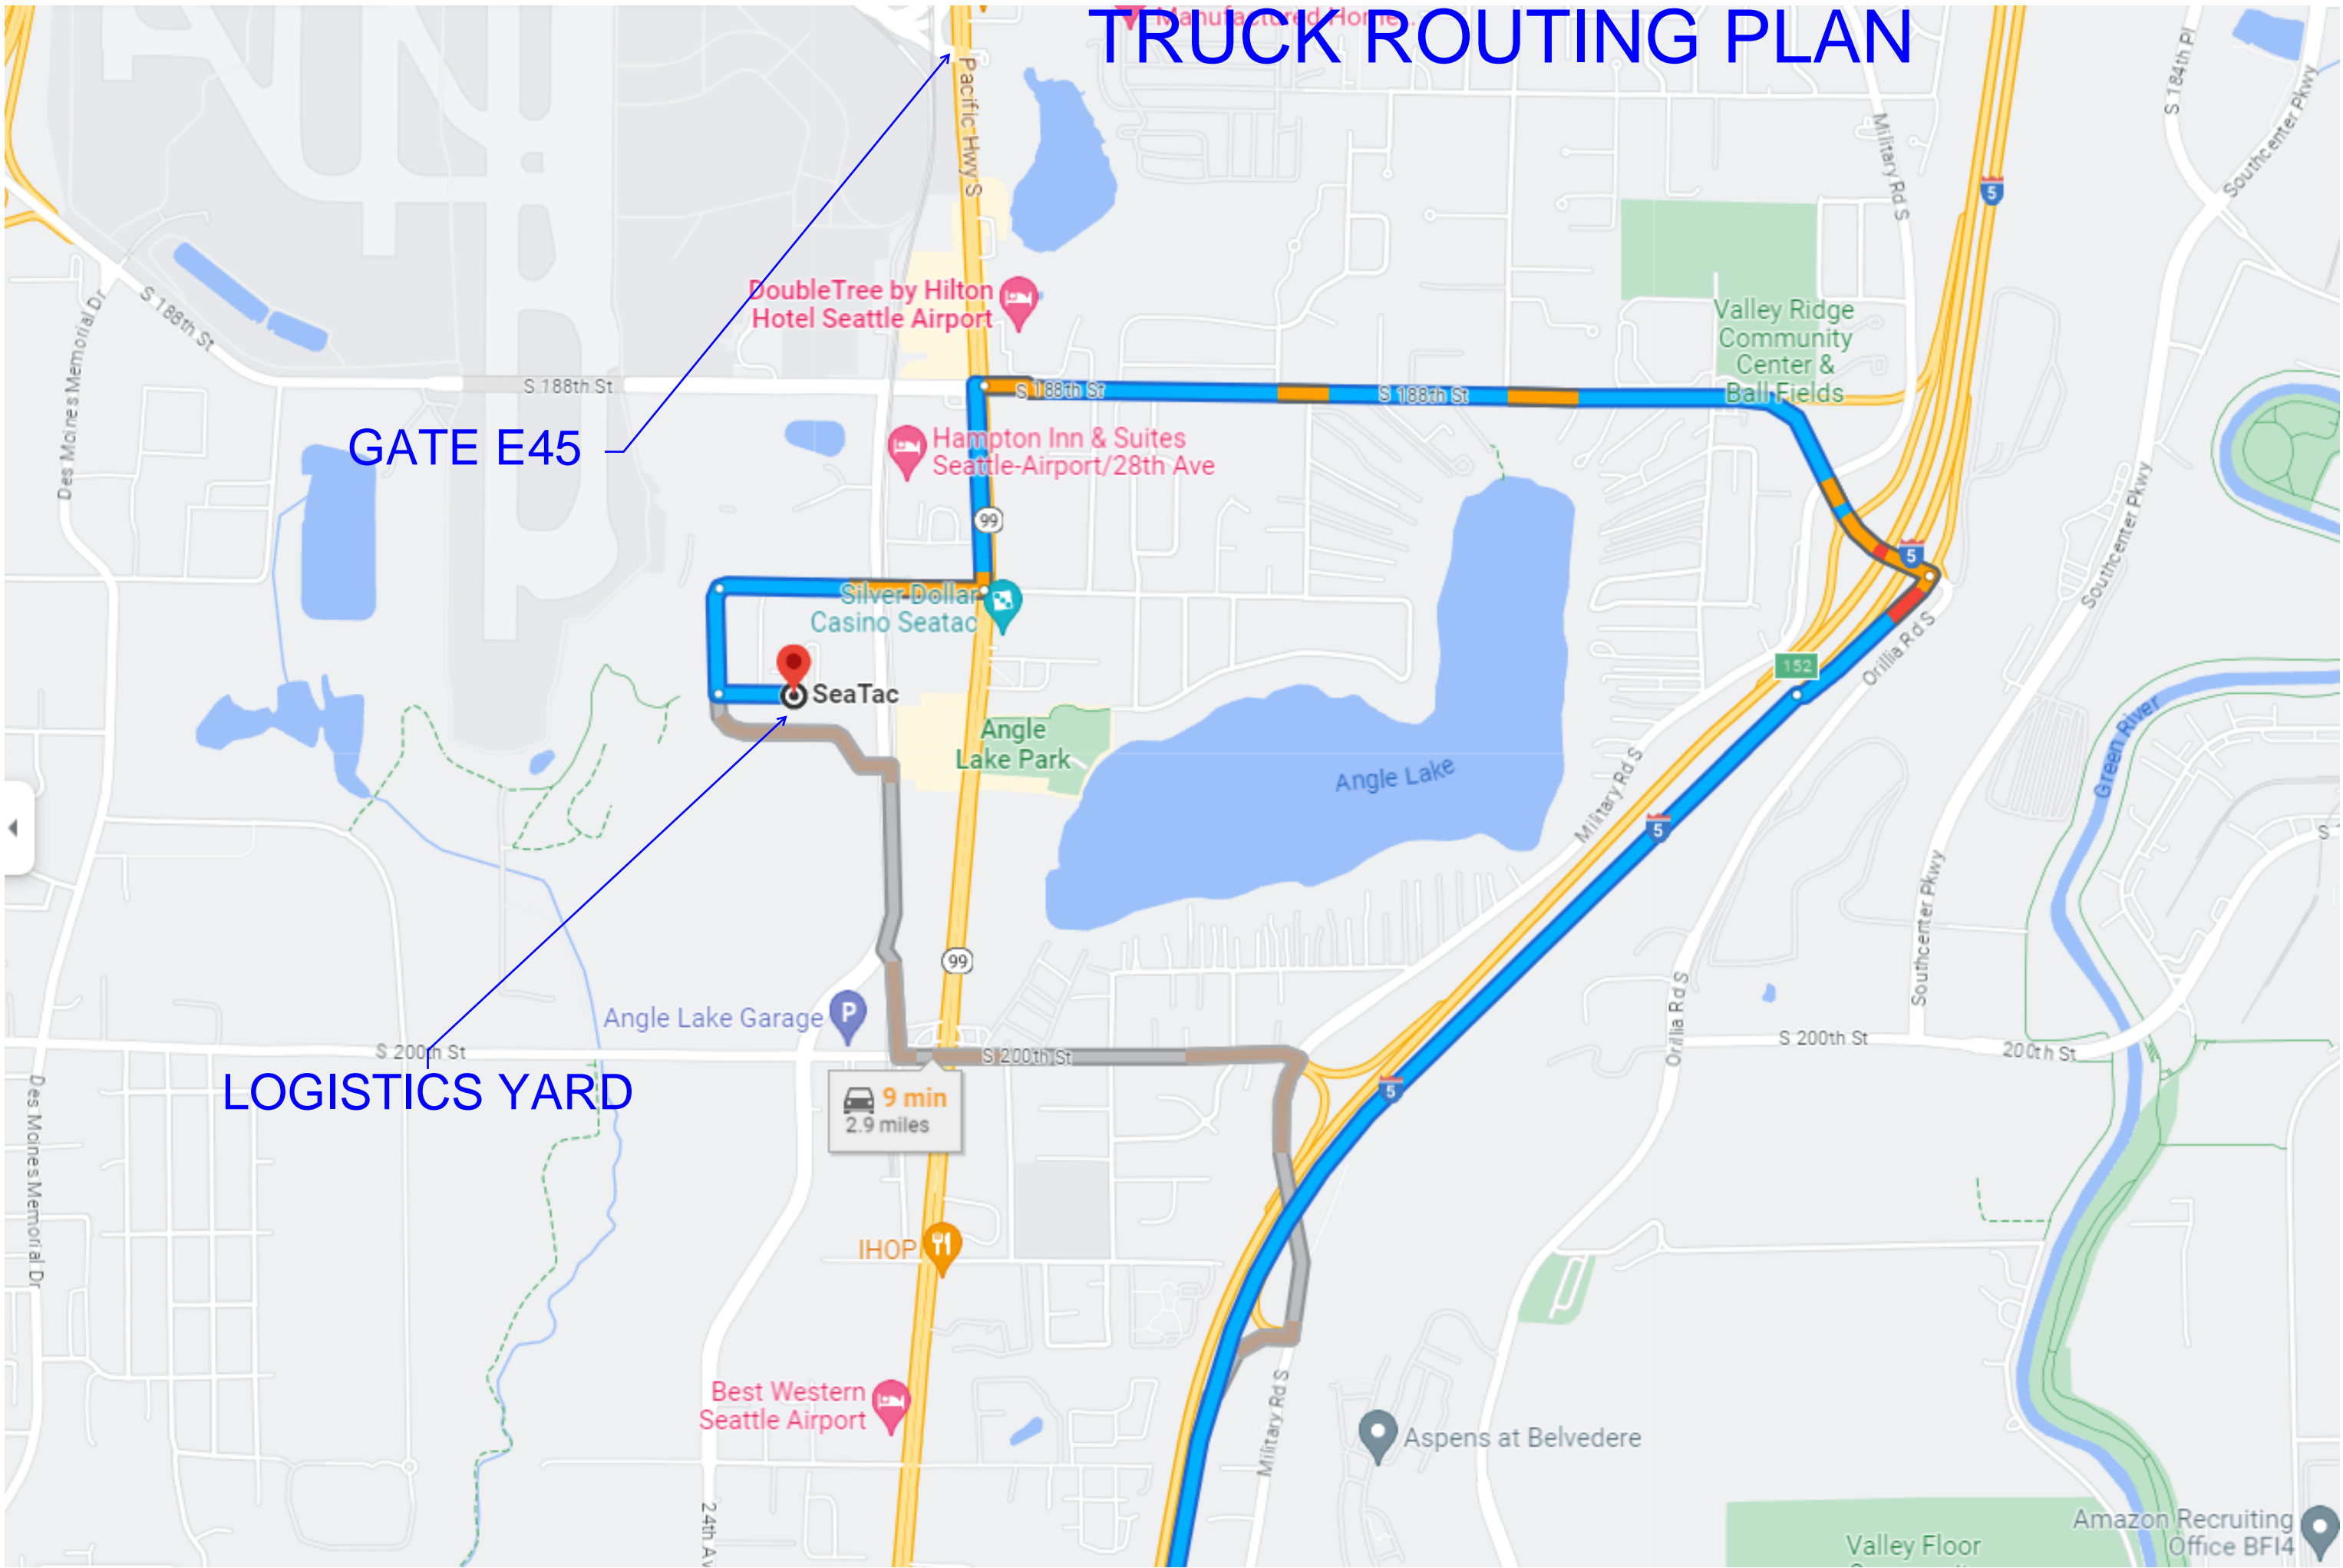

POST IAF AIRLINE REALIGNMENT LOGISTICS YARD

2601


HCC / MECH /
ELECT. FIELD
OFFICE

POST IAF AIRLINE REALIGNMENT LAYDOWN AREA


POST IAF AIRLINE REALIGNMENT LAYDOWN AREA

SUPERINTENDENT APPROVED CRAFT PARKING

Security Gates

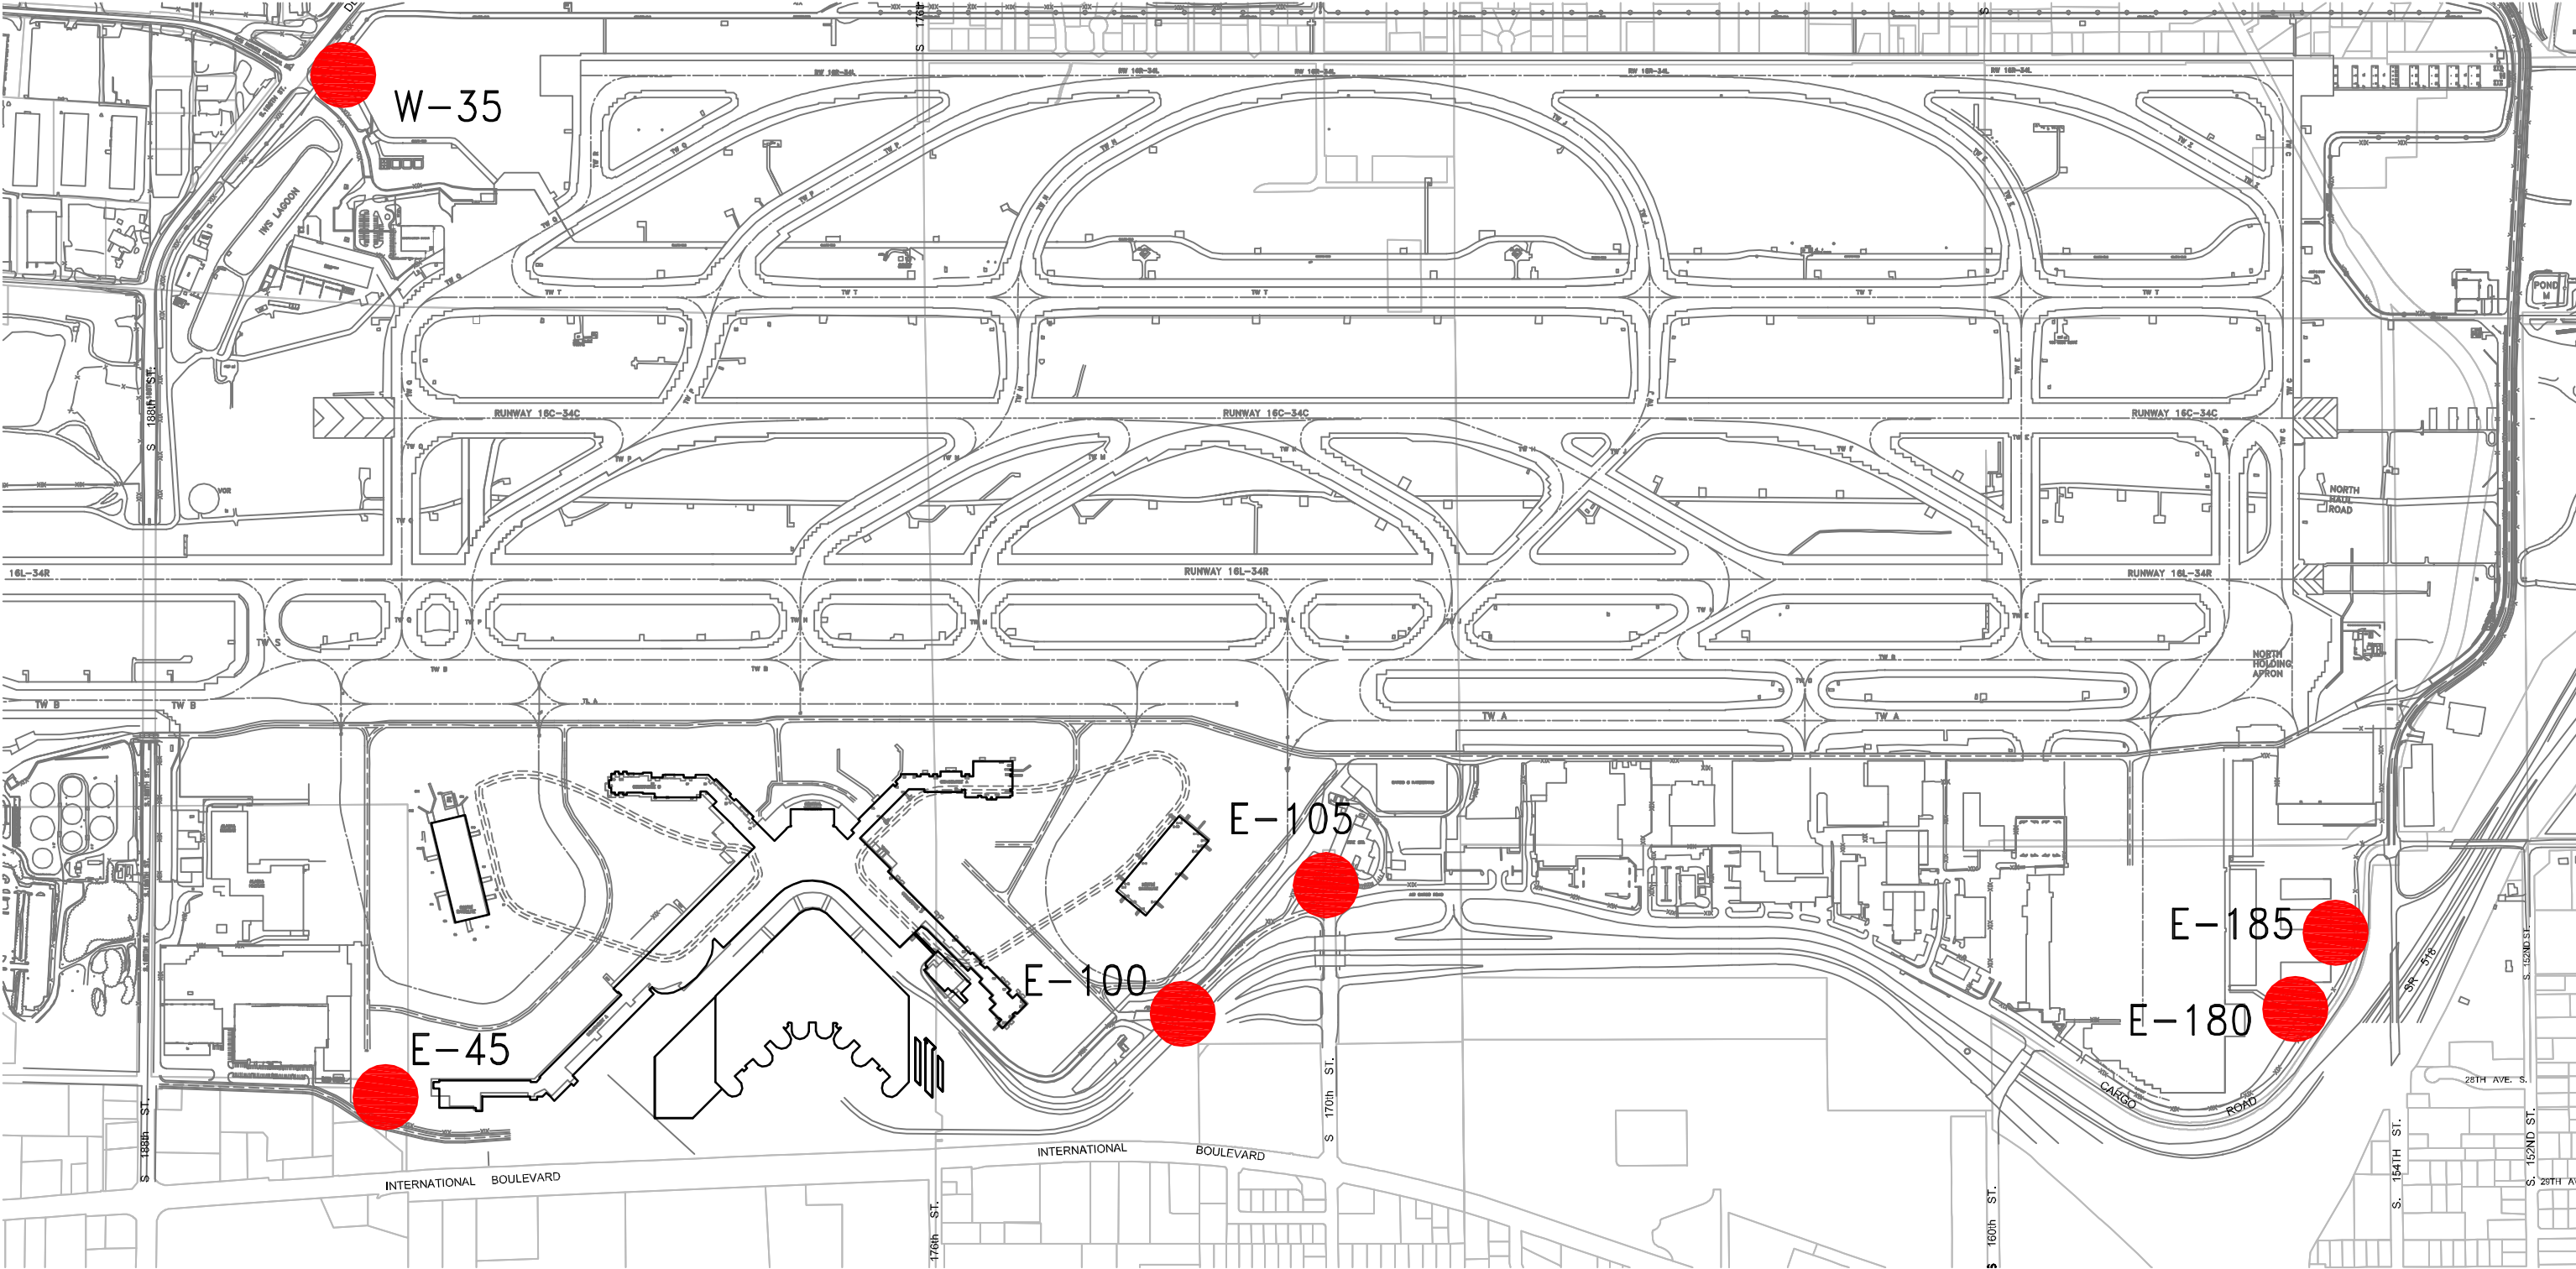

\\AIRMS280\Aviation\AV-Properties\01_PROPworks\01_Doors\Working\Sec_Gates AP1 10-10.dwg Aug 24, 2012 - 1:38pm

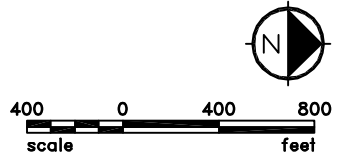

Port of Seattle/Aviation Properties
Seattle-Tacoma International Airport

BUILDING:
LEVEL:
LOCATION: SECURITY GATES

DATE:
SCALE:
DRAWN BY:
CHECKED BY:
EXHIBIT NO. AP(1) 10 OF 10